



NEW APPROACH  
TO BE CONSTRUCTED  
AS PER RM DETAIL

GRID ROAD

R.M. RIGHT OF WAY

50'  
(15.24m)

INDICATES PROPERTY LINE

105'  
(32m)

7.68m WIDE ROAD  
SEE DETAIL

30'  
(9.14m)

470'  
(143.26m)

INDICATES  
PROPERTY LINE

HIDDEN Gem GOLF COURSE + GOLF COURSE

PROPOSED ROAD AND APPROACH

SE 20 26 24 W2


APRIL 2, 2026

60' x 100'  
18.28m x 30.48m  
PARKING  
LOT

**APPROVED**  
By Steven Abbott at 1:37 pm, Apr 07, 2026

# HIDDEN Gem CAMPGROUND & GOLF COURSE

GOLF COURSE ROAD + PARKING LOT GRASS SECTION

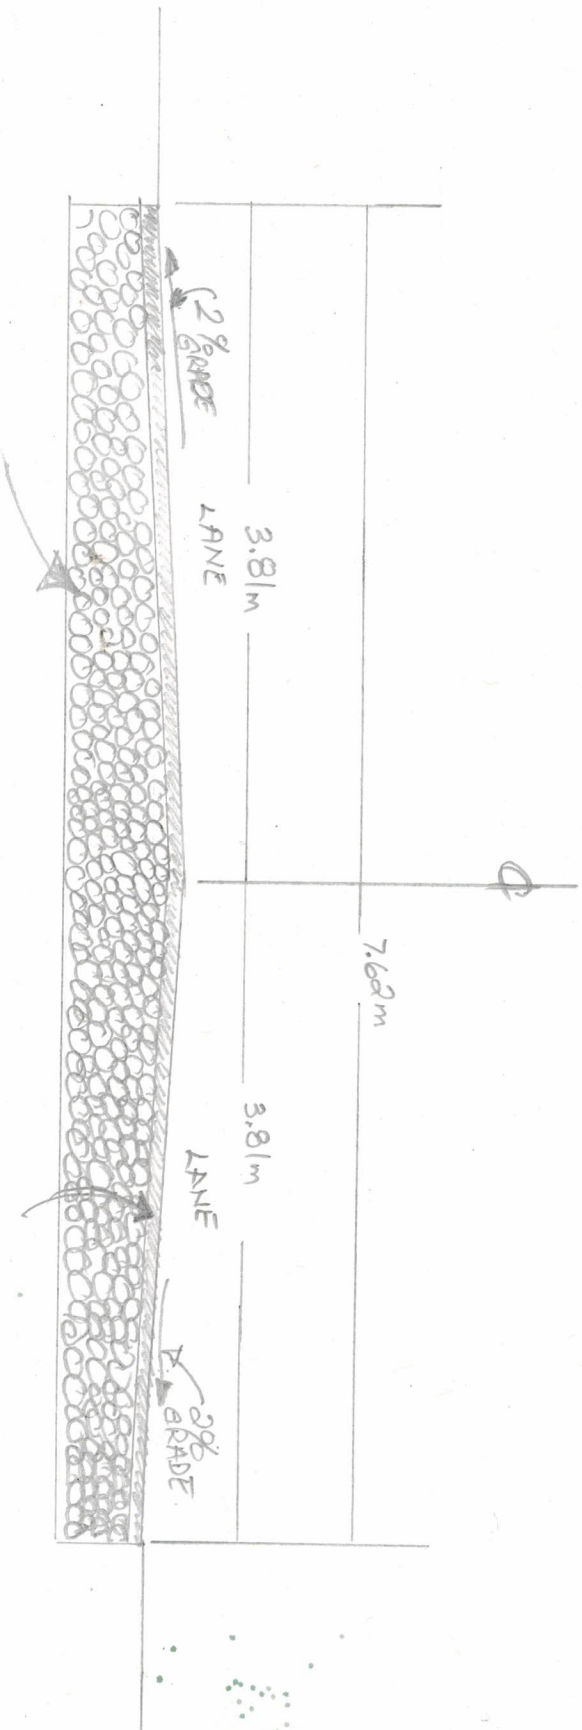

REMOVE EXISTING TOP SOIL &  
REPLACE WITH 300mm CLAY BASE.

TYPE 33 SUB BASE GRAVEL  
100mm THICK CAPPED WITH 50mm 1 1/2"  
LAYER OF 19mm MINUS ROAD GRAVEL



R.M. of Big Arm, No. 251  
Policy Manual

RURAL MUNICIPALITY OF  
BIG ARM NO. 251


PUBLIC WORKS  
TYPICAL CROSS SECTION  
STANDARD APPROACH

DATE: 2011

SCALE: NTS

DRAWN BY: AMEC E & E

CULVERT DIAMETER	COVER	CULVERT LENGTH
400 mm	0.3 m	12 m
500 mm	0.4 m	12 m
500 mm	0.6 m	13 m
600 mm	0.3 m	12 m
600 mm	0.4 m	12 m
600 mm	0.6 m	13 m

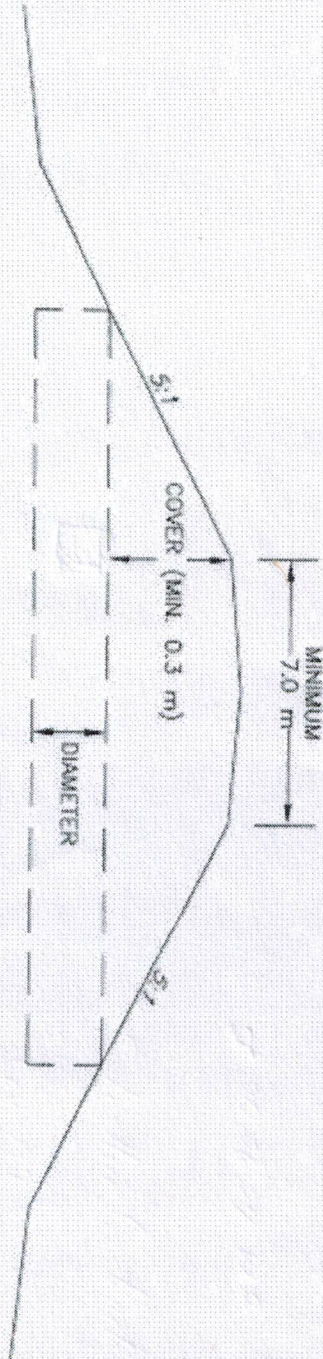

# GOLF COURSE

DRIVING RANGE

SE 20 26 24 W2

HIDDEN GEM  
CAMPGROUND

PARKING

Google

Hidden Gem  
Campground

APPROVED  
By Steven Abbott at 1:37 pm, Apr 07, 2026